



SECTION 1 DIVERSION WORKS LONG-SECTION
SCALE 1:500

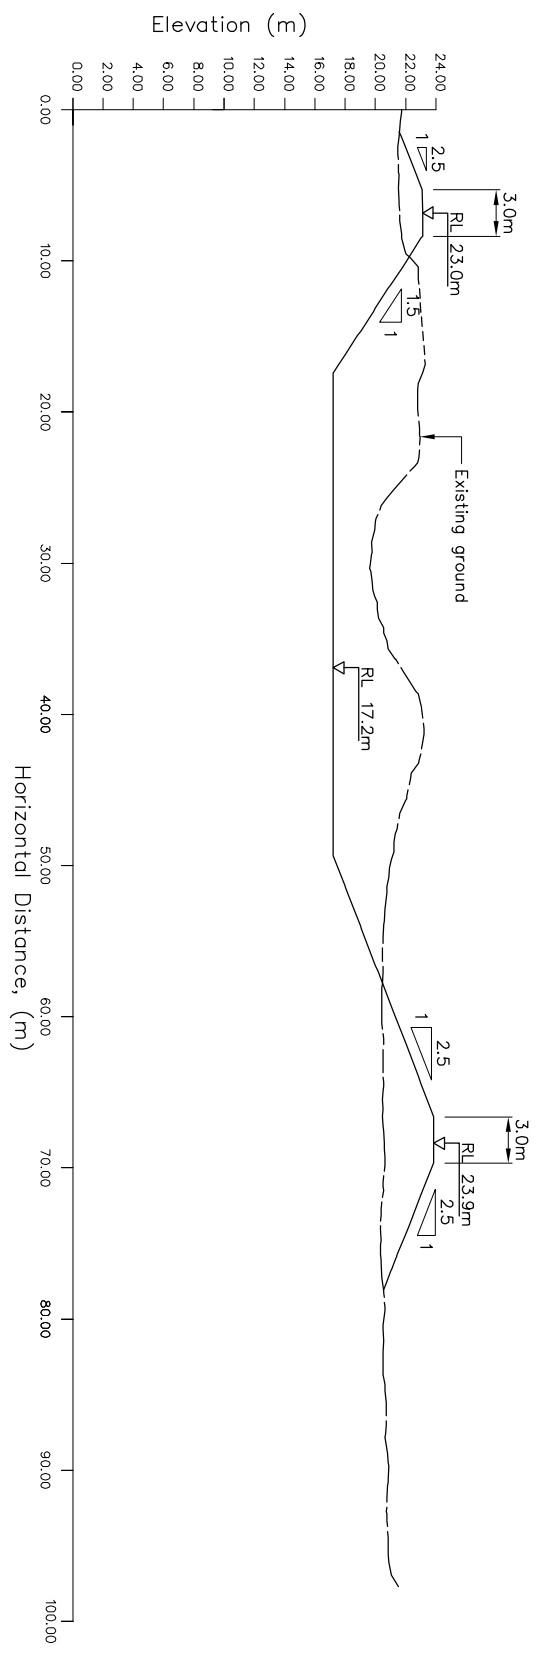

SECTION 2 DIVERSION WORKS CROSS-SECTION
SCALE 1:500

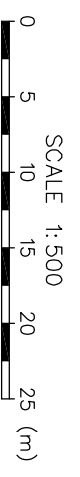

DRAWN	CRRAMay/07
DRAFTING CHECKED	
APPROVED	
CADFILE :	22674.051-F3.dwg
SCALES (AT A3 SIZE)	1:500
PROJECT No.	22674.510

WHATAKANE DISTRICT COUNCIL
MATATA GENERATION WORKS
WAITEPURU DIVERSION BUNDS
SECTIONS